


Example Central Office Architecture

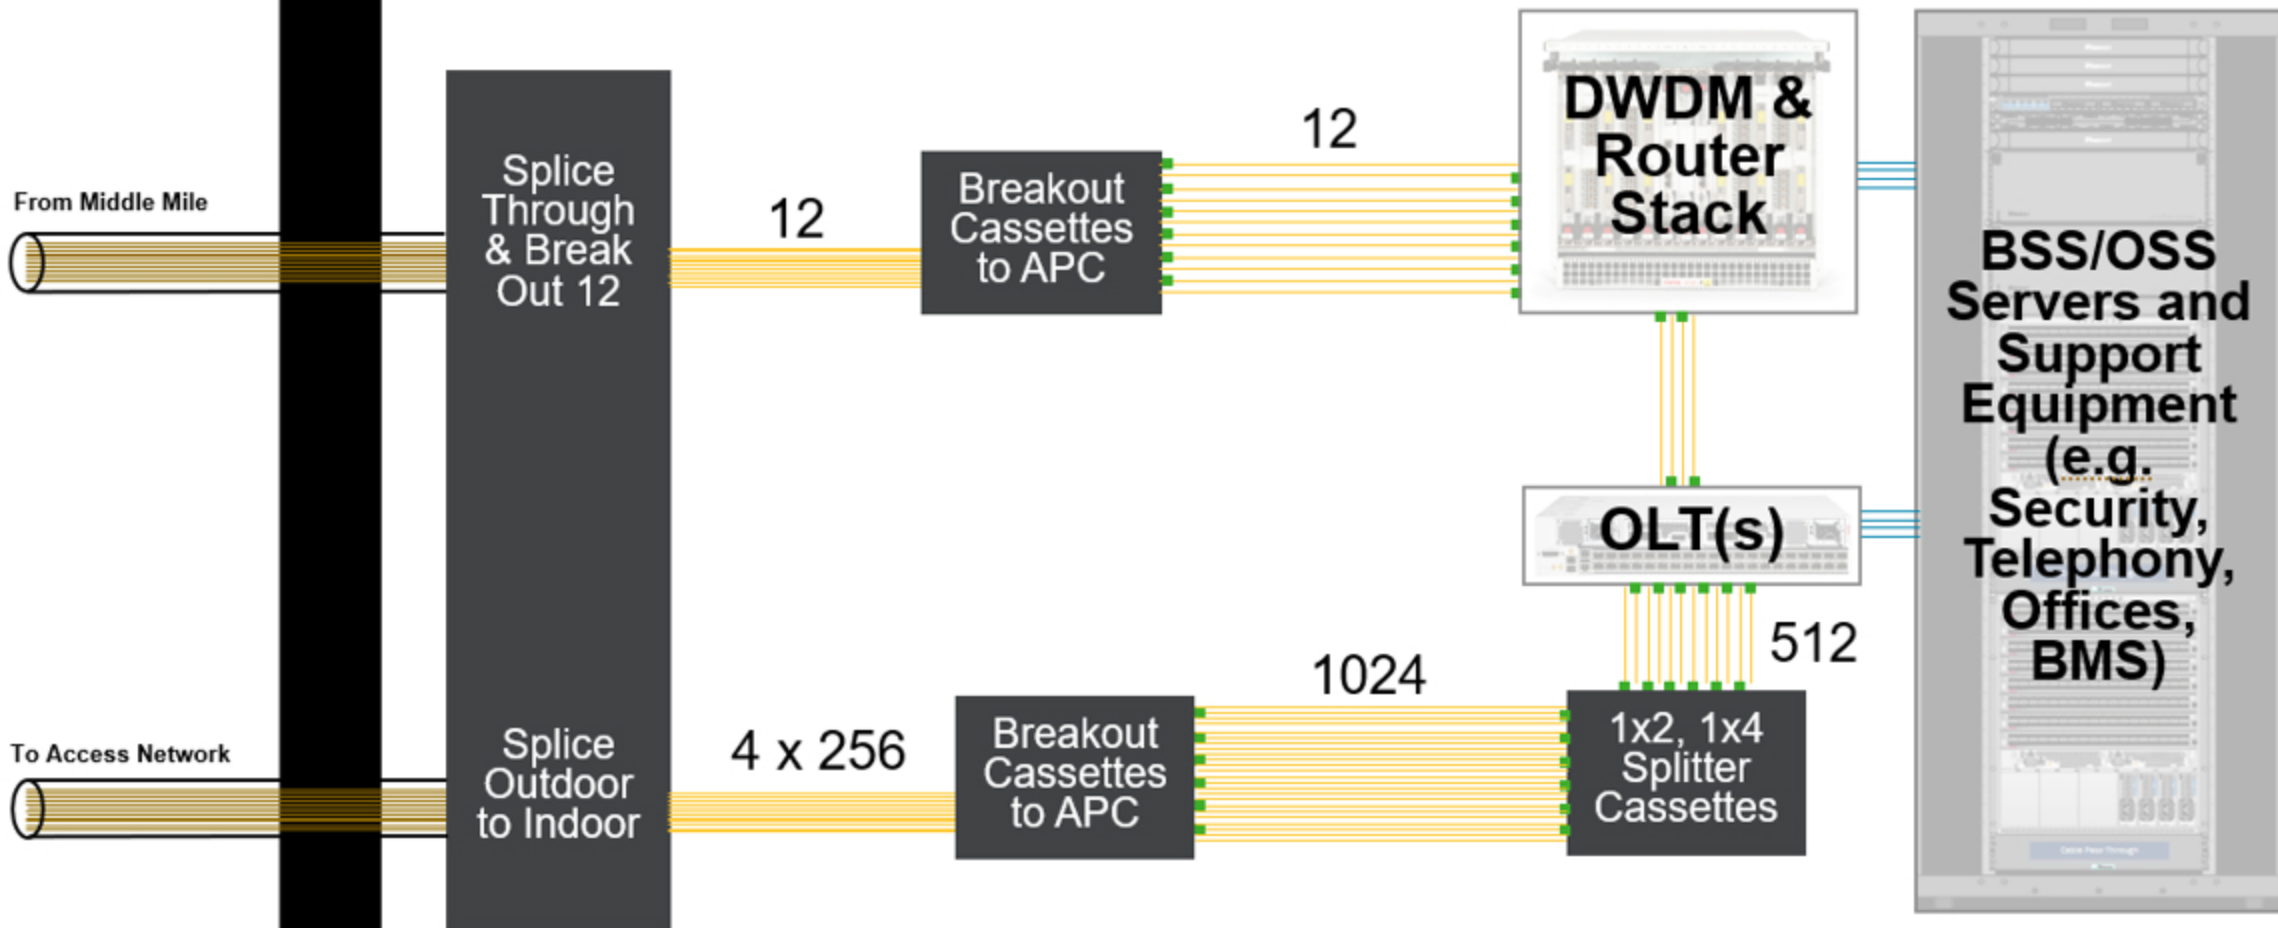

- Documentation
- Cable Routing
- Thermal
- Power, Grounding